


BEGIN WITH EXISTING

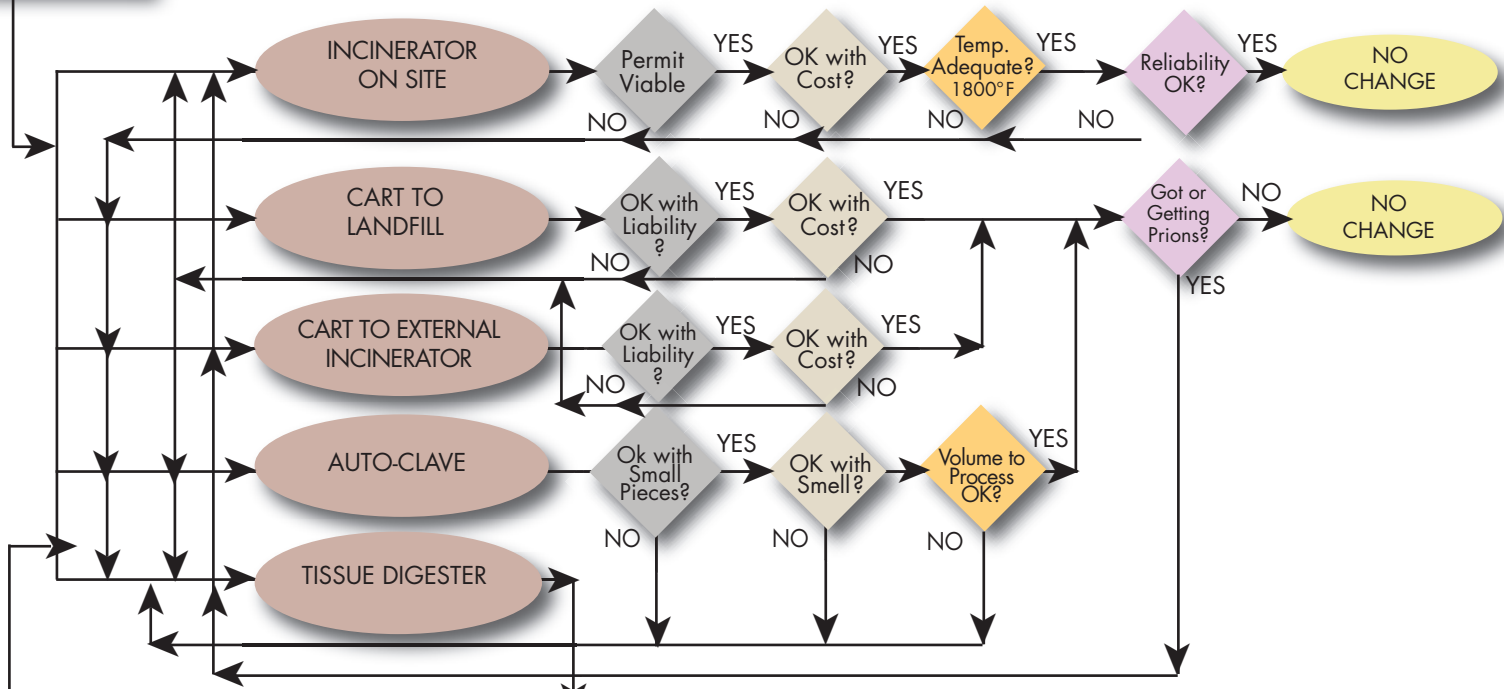

BEGIN WITH NEW FACILITY

